



**Qunity**

CIVIL ENGINEERING | LANDSCAPE ARCHITECTURE

16 CONSULTANT PLACE, SUITE 201  
DURHAM, NORTH CAROLINA 27707

P 919.490.4990  
www.qunity.com

# CONCEPT PLAN

Perry June Gill

## SITE SUMMARY


PROJECT LAND AREA: +/- 203 AC.

PROPOSED SINGLE FAMILY  
20,000 SF MINIMUM LOTS: 176 UNITS

\* 20 LOTS MAY REQUIRE OFF-SITE SEPTICS



SINGLE FAMILY

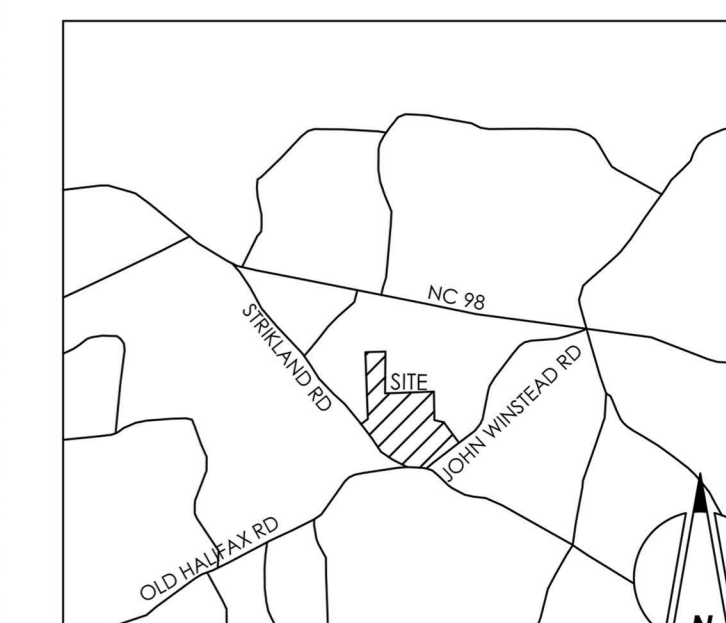

DRAWN BY: MB	CHECKED BY: TS	PROJECT NO. 2344
11.01.2023		SHEET NO. <b>SK-1</b>
SCALE AS NOTED		

